




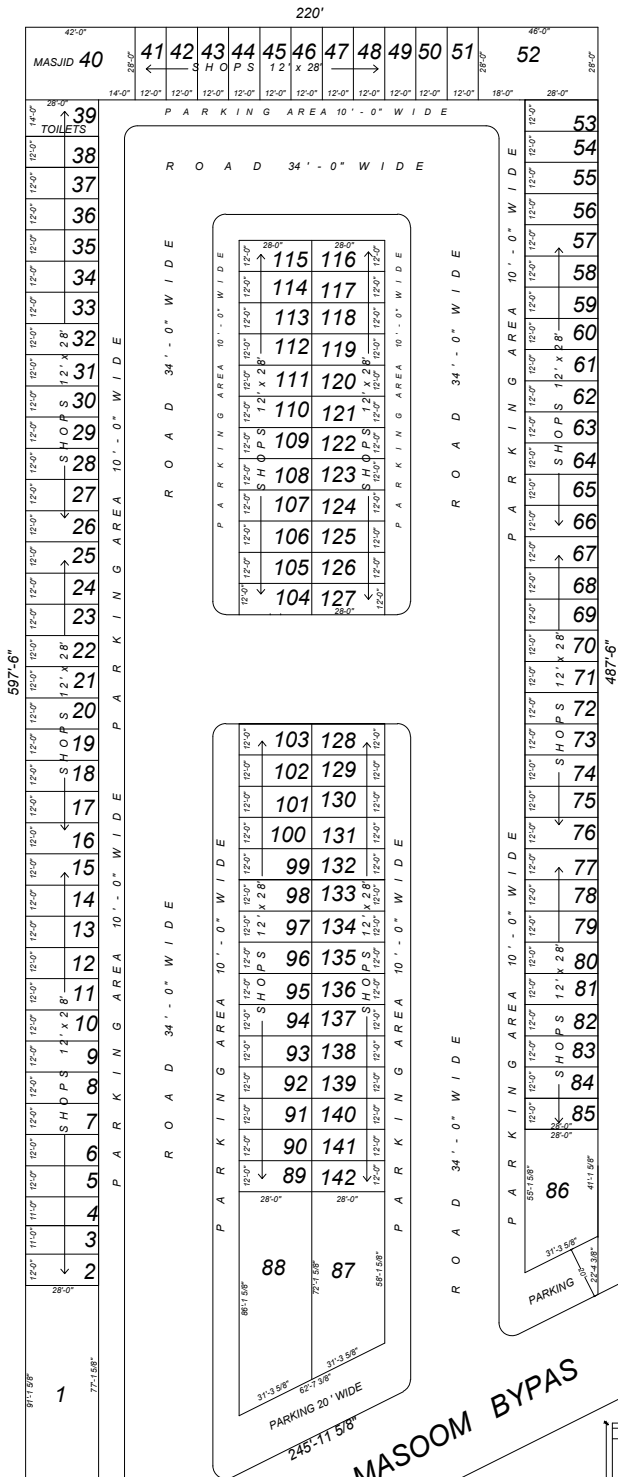


MASJID COVERED AREA GROUND FLOOR 586 SFT
TOILET BLOCK COVERED AREA GROUND FLOOR 392 SFT
TOILET BLOCK COVERED AREA FIRST FLOOR 392 SFT

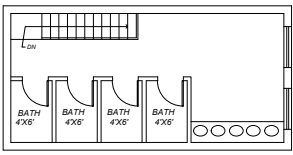


FIRST FLOOR PLAN
TOILET BLOCK

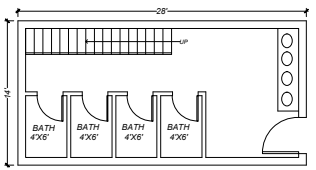


GROUND FLOOR PLAN
TOILET BLOCK

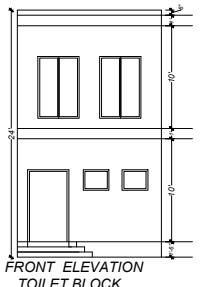


FRONT ELEVATION
TOILET BLOCK

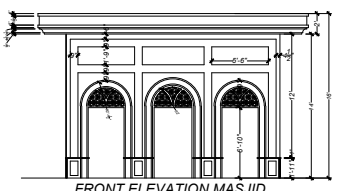

FRONT ELEVATION MASJID

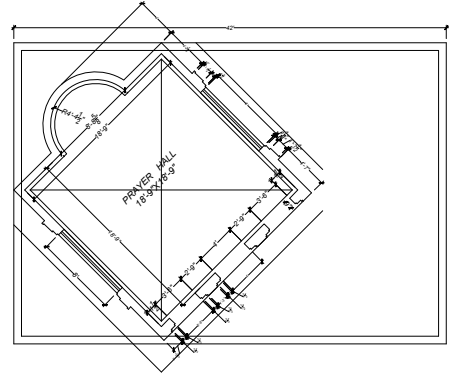

SEGRIGATION PLAN OF LAND
AT SQUARE NO 62 , KHASRA NO 13/1 ,
18 , 23 ,AND SQUARE NO 64 ,KHASRA
NO 3 , KHEWAT NO 25/22 KHATONI NO
56 QITTA NO 11 CHAK NO 49 NB TEHSIL
& DISTRICT SARGODHA.
LAND OWNER:-
RAHEEL TAHIR S/O ALLAH DITTA

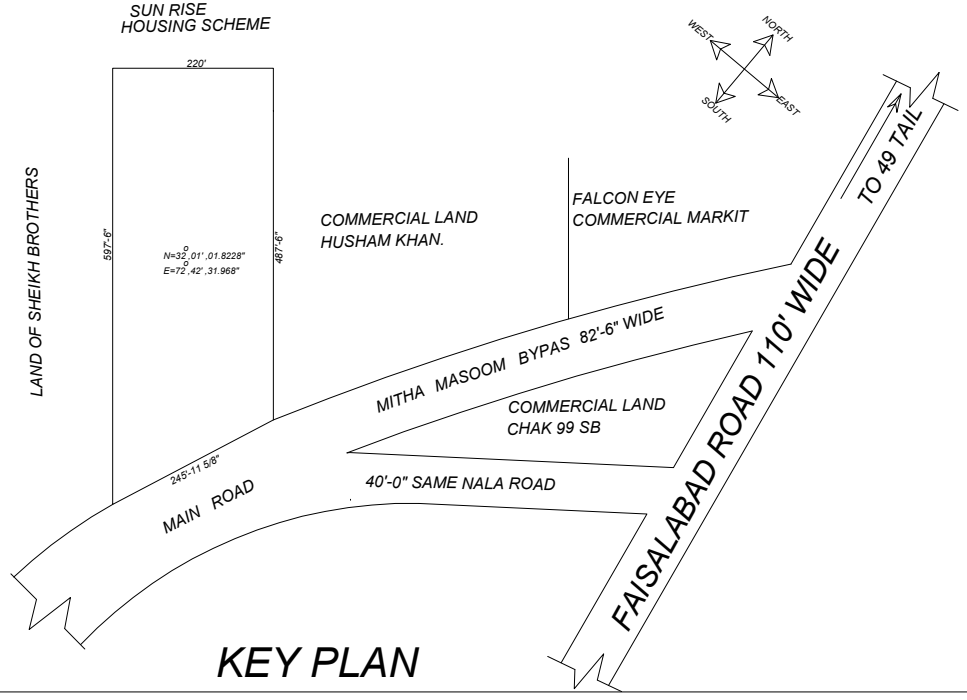

KEY PLAN

LAND USE ANALYSIS

1: TOTAL AREA OF SCHEME = 119349 SFT
21 KANAL 18 MERLA 213 SFT

SR NO:	LAND USE	AREA SFT	AREA KANAL
1:	SHOPS	54336 sft	9.988 kanal
2:	PARKING	23308 sft	4.28 kanal
3:	ROADS	40137 sft	7.38 kanal
4:	MASJID	1176 sft	0.22 kanal
5:	PUBLIC TOILET	392 sft	0.072 kanal
7:	GRAND TOTAL	119349 SFT	21 KANAL 18 MERLA 213 SFT

SCHEDULE OF SHOPS

S.NO	PLOT.NO	SIZE	S F T	NO	TOTAL AREA
DETAIL OF SHOPS					
1	2, 5 TO 38,41 TO 51 53 TO 85,89 TO 142	12'x28'	336	133	44688
2	3,4	11'x28'	308	02	616
3	1	-----	2356	1	2356
4	52	46'x28'	1288	1	1288
5	86	-----	1348	1	1348
6	87	-----	1824	1	1824
7	88	-----	2216	1	2216
TOTAL NO. OF SHOPS				140	
TOTAL AREA OF SHOPS					54336
DETAIL OF MASJID PLOT					
8	40	42'x28'	1176	1	1176
DETAIL OF TOILETS PLOT					
9	39 NO OF TOILET 10	14'x28'	392	1	392

SIGN OF OWNER:-

SIGN OF ARCHITECT:-